

TYPE	FREEHOLD	S.S.A.	YES
PURPOSE	SUBDIVISION		
PLAN OF	LOTS 55-62, 64-68, 9001, ROADS, ROAD WIDENINGS, EASEMENTS AND COVENANT		
FORMER TENURE	LOT 4 ON D 21582 C/T 1217-4.04		
LOCAL AUTHORITY	CITY OF ARMADALE		
LOCALITY	HAYNES		
D.O.L. FILE			
FIELD RECORD	127271		

hereby certify that this plan is accurate and is a correct representation of the -
 (a) *survey; and/or
 (b) *calculations from measurements recorded in the field records.
 [* delete if inapplicable]
 undertaken for the purposes of this plan and that it complies with the relevant written law(s) in relation to which it is lodged.

LICENSED SURVEYOR DATE
 DATE FEE PAID ASSESS No.
 I.S.C. EXAMINED

WESTERN AUSTRALIAN PLANNING COMMISSION
 FILE 148360

Delegated under S.16 P&D Act 2005 DATE
 SUBJECT TO IN ORDER FOR DEALINGS

FOR INSPECTOR OF PLANS AND SURVEYS DATE
 APPROVED REG. 26A (4)


INSPECTOR OF PLANS AND SURVEYS (S. 18 Licensed Surveyors Act 1909) DATE



DEPOSITED PLAN
407955

SHEET 1 OF 1 SHEETS
 (PLUS SURVEY SHEET(S))
 VERSION 1

INTERESTS AND NOTIFICATIONS						
SUBJECT	PURPOSE	STATUTORY REFERENCE	ORIGIN	LAND BURDENED	BENEFIT TO	COMMENTS
33B	EASEMENT (SEWERAGE & WATER SUPPLY)	SECTION 167 OF THE P & D ACT REG 33(b)	THIS PLAN	LOT 9001	WATER CORPORATION	
A	EASEMENT	SECTIONS 195 & 196 OF THE LAA	DOC	LOT 9001	CITY OF ARMADALE AND THE PUBLIC AT LARGE	PUBLIC ACCESS
B to C	COVENANT	SECTION 150 OF THE P & D ACT	THIS PLAN	LOT 55	CITY OF ARMADALE	NO ROAD VEHICLE ACCESS TO AND FROM EIGHTH ROAD

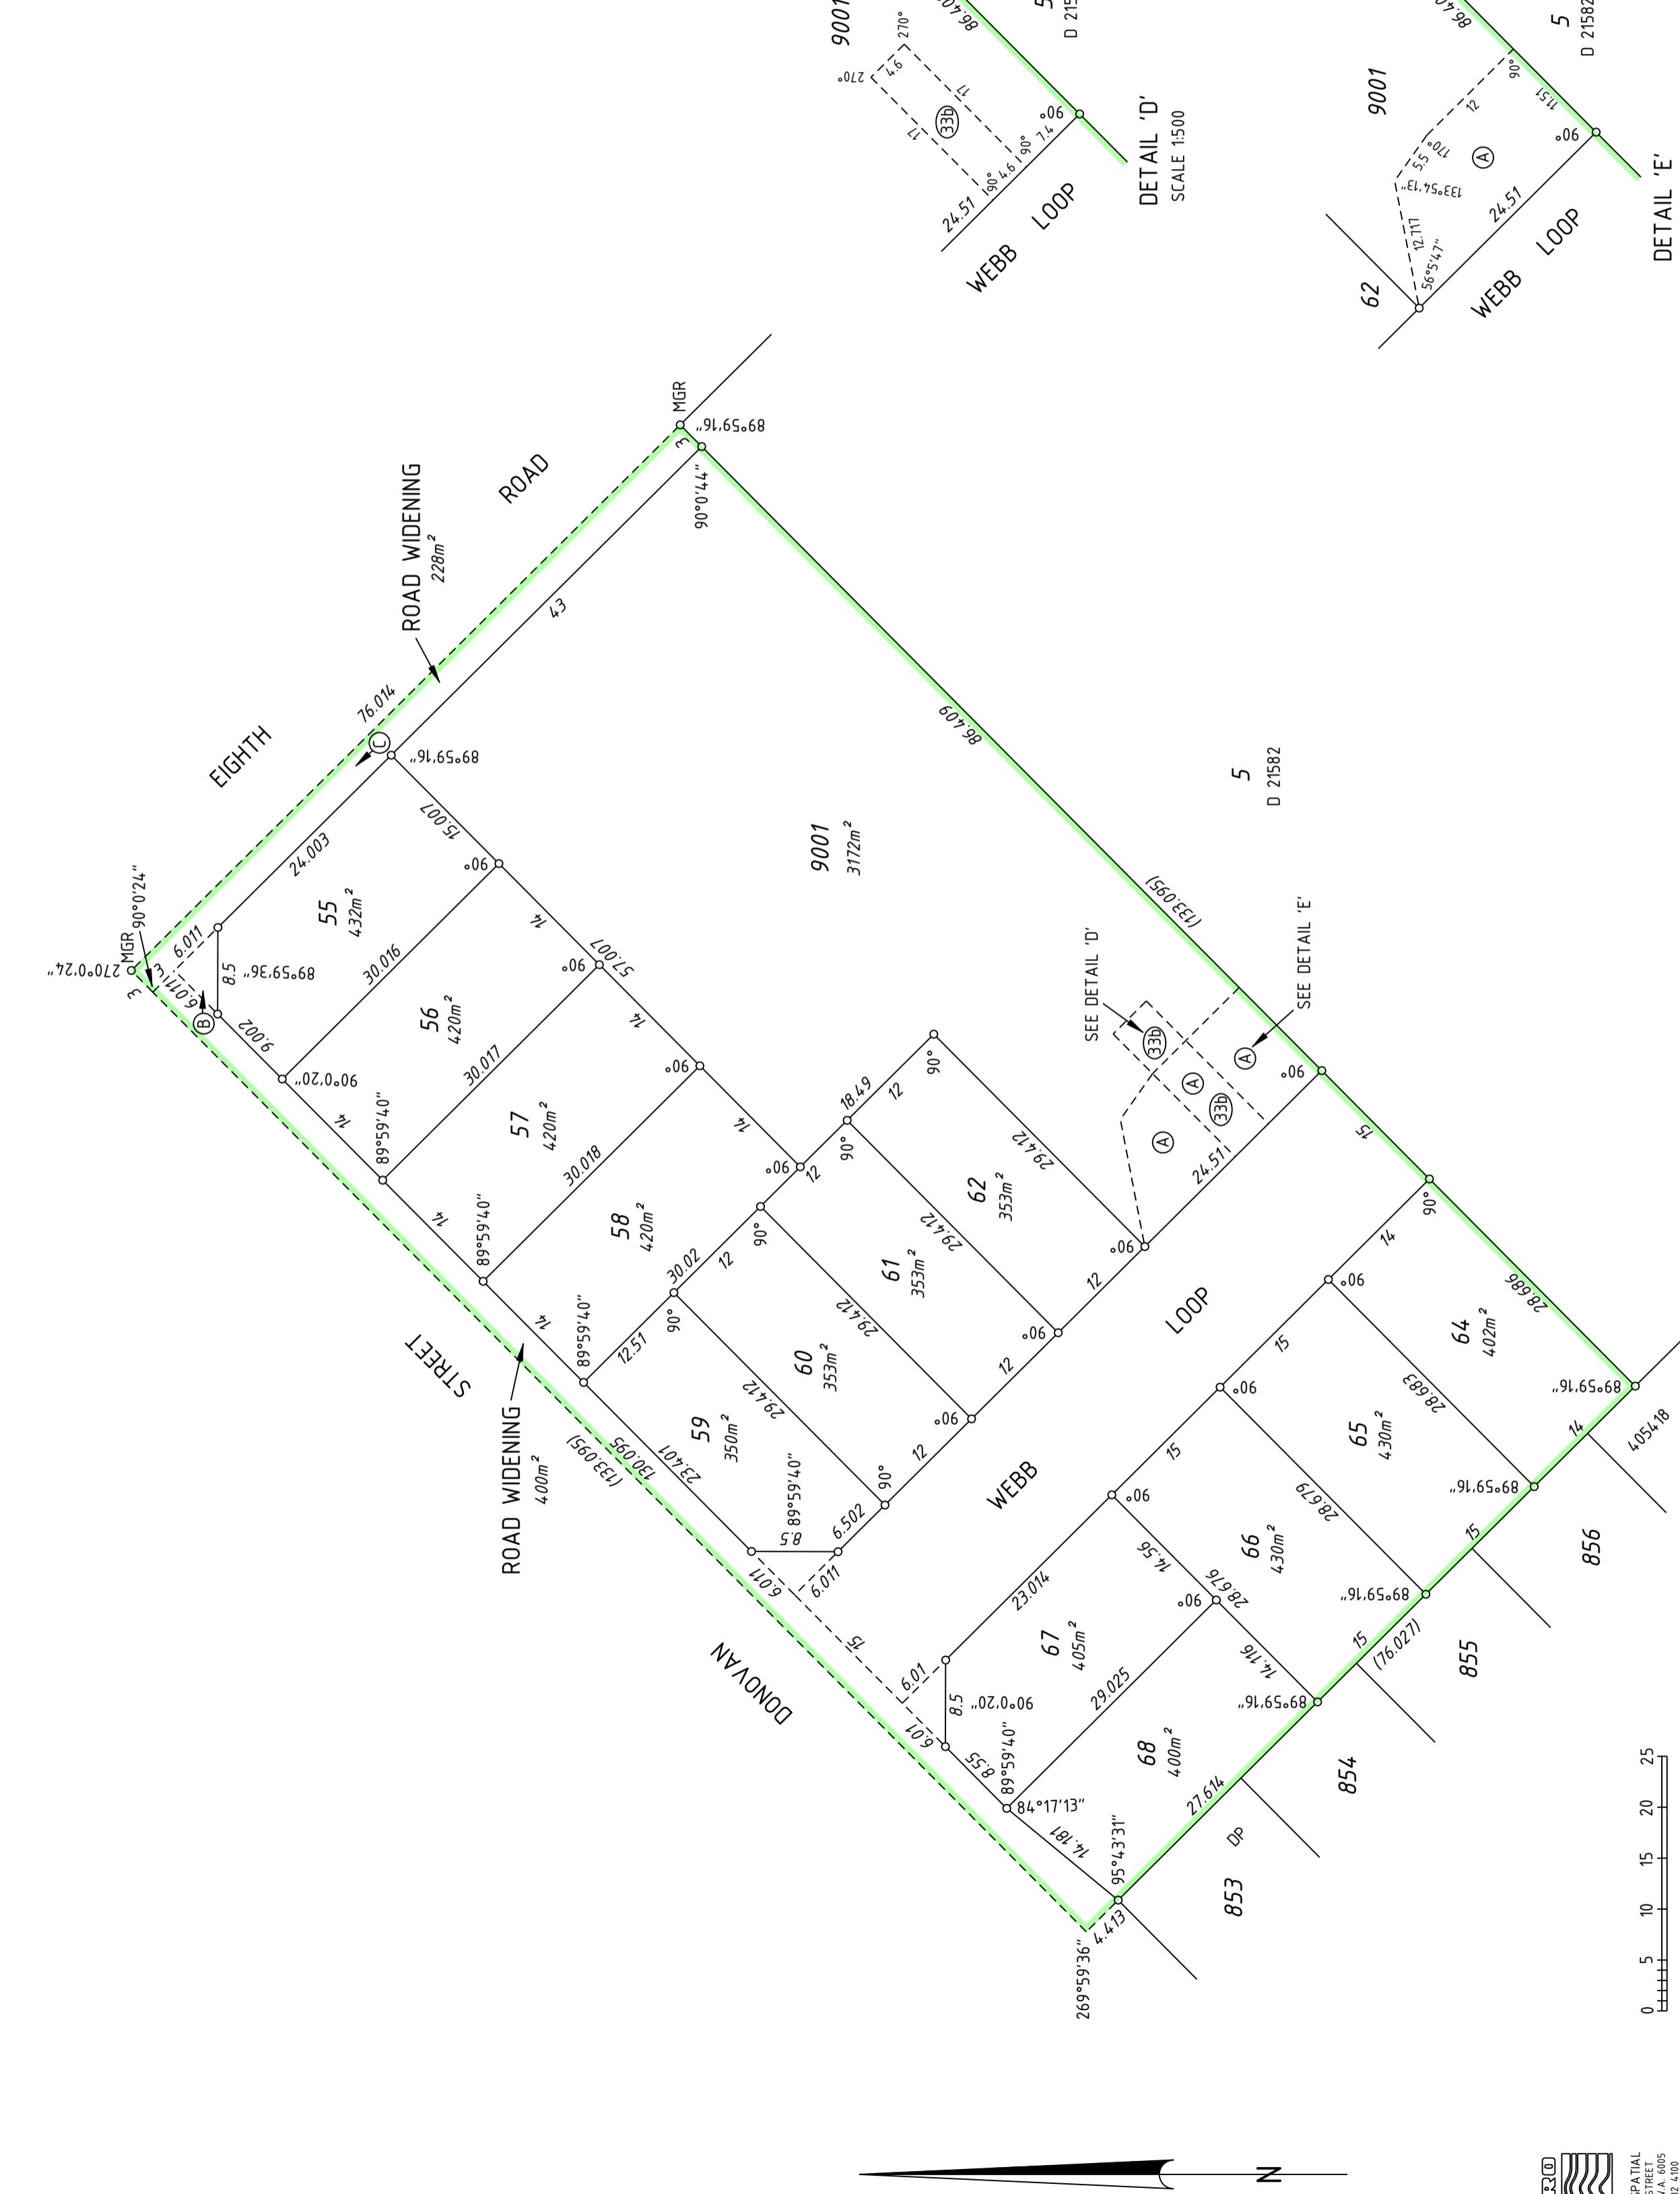

SCALE 1:500 @ A2
 0 5 10 15 20 25
 HELD BY LANDGATE IN DIGITAL FORMAT ONLY

AMENDMENTS TABLE (PLAN GRAPHIC ONLY)	AUTHORISED BY	DATE

SURVEY CARRIED OUT UNDER REGULATION 26A
 SPECIAL SURVEY AREA GUIDELINES
 SEE SURVEY SHEET(S) FOR SURVEY INFORMATION