


TYPE	FREEHOLD	S.S.A. YES
PURPOSE	SUBDIVISION	
PLAN OF	LOTS 51-68, ROADS AND EASEMENT	
FORMER TENURE	LOT 21 ON D 73301 C.T. 2017-369	
LOCAL AUTHORITY	CITY OF GOSNELLS	
LOCALITY	SOUTHERN RIVER	
D.O.L. FILE		
FIELD RECORD	130620, 137887	
SURVEYOR'S CERTIFICATE - REG 54	I. WAYNE PETER STEWART hereby certify that this plan is accurate and is a correct representation of the - (a) *survey; and (b) *calculations from measurements recorded in the field records, (- delete if inapplicable) undertaken for the purposes of this plan and that it complies with the relevant written law(s) in relation to which it is lodged.	
LICENSED SURVEYOR	24-Jul-17	DATE
LOGGED	24-July-2017	DATE
LODGED	\$1,569.00	252474
FEE PAID		ASSESS No.
I.S.C.		
EXAMINED	28-Aug-2017	DATE
P.M. Fressanges	WESTERN AUSTRALIAN PLANNING COMMISSION	
FILE	151704	
IN ORDER FOR DEALINGS	Delegated Under S.16 P&D Act 2005	
SUBJECT TO	Sec. 136C TLA, Sec. 167 P&D Act & Sec. 168 (1)(2) P&D Act.	
FOR INSPECTOR OF PLANS AND SURVEYS	1-Sep-2017	DATE
APPROVED	REG26A(4)	
FOR INSPECTOR OF PLANS AND SURVEYS	28.7.2017	DATE
(S. 18 Licensed Surveyors Act 1999)		




GOVERNMENT OF WESTERN AUSTRALIA

DEPOSITED PLAN
406774
SHEET 1 OF 1 SHEETS
(PLUS SURVEY SHEETS)
VERSION 1

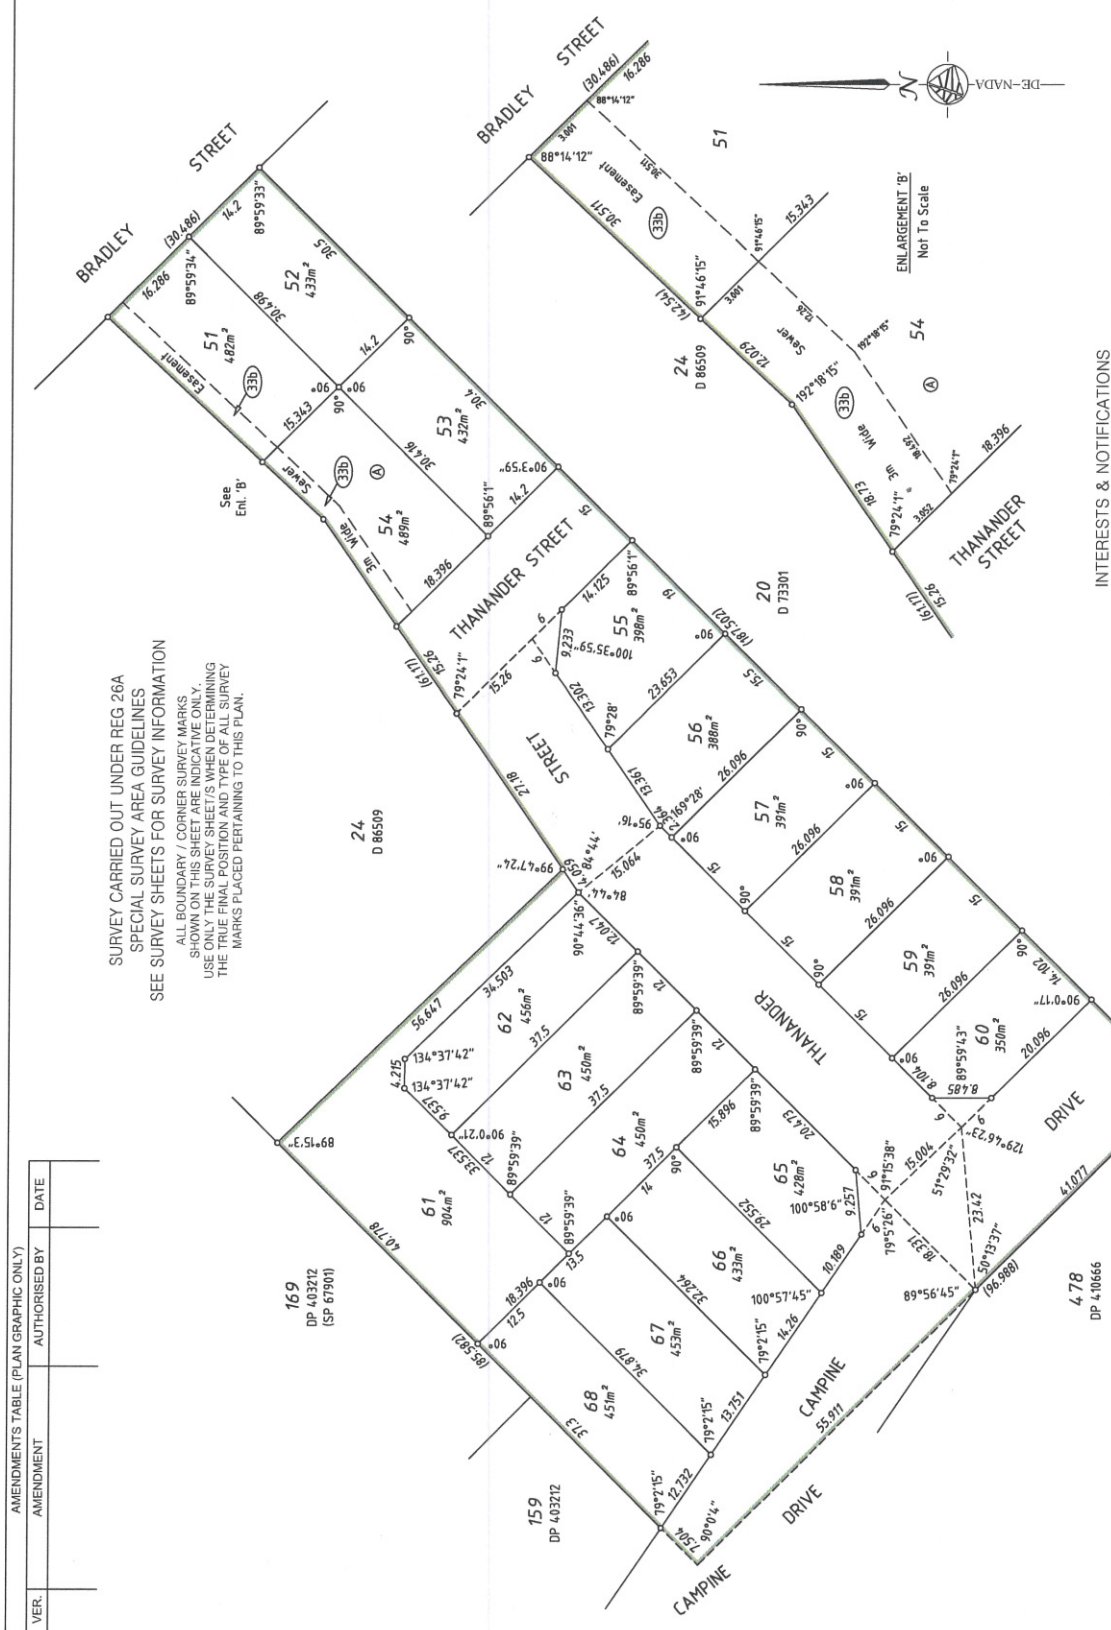

INTERESTS & NOTIFICATIONS						
SUBJECT	PURPOSE	STATUTORY REFERENCE	ORIGIN	LAND BURDENED	BENEFIT TO	COMMENTS
(33B)	EASEMENT (SEWERAGE)	SEC 167 OF THE P & D ACT, REG 33(b)	THIS PLAN	LOTS 51 AND 54	WATER CORPORATION	
(A)	EASEMENT	SEC 136C OF THE TLA	THIS PLAN AND DOC N682920	LOT 54	CITY OF GOSNELLS	

SCALE: 1:500 @ A2

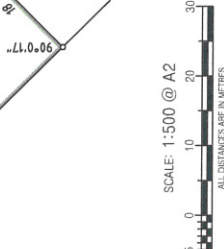

ALL DISTANCES ARE IN METRES

DENADA SURVEYS
LICENSED LAND & ENGINEERING SURVEYORS
Unit 4/14 Healy Road, BALCATTA, WA 6061
Tel: 08 9437 2222
Email: info@denada.com.au
DLS: M40573
CSD File: DP406774.CSD

HOLD BY LANDGATE IN DIGITAL FORMAT ONLY